


JVD OFFICE
SOUTHAVEN, MS

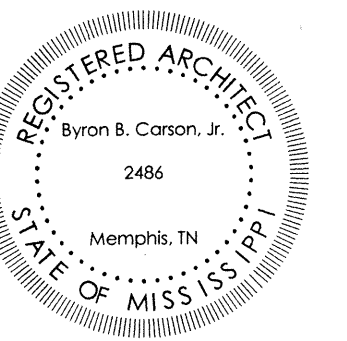

COPY RIGHTED BY
BYRON B. CARSON, JR., AIA-ARCHITECT - 2014
DRAWINGS, SPECIFICATIONS, AND DESIGN
CONCEPTS CONTAINED HEREWITH SHALL NOT BE
USED OR REPRODUCED IN WHOLE OR IN ANY
PART WITHOUT THE WRITTEN CONSENT OF
BYRON B. CARSON, JR., AIA-ARCHITECT. DO NOT
SCALE THESE DRAWINGS. USE GIVEN
DIMENSIONS ONLY. IF NOT SHOWN, VERIFY
CORRECT DIMENSIONS WITH THE ARCHITECT.
CONTRACTOR SHALL VERIFY ALL DIMENSIONS
PRIOR TO INSTALLATION OF THE WORK
DESCRIBED HEREIN.

CONSULTANTS

ISSUES & REVISIONS

NO.	DATE	DESCRIPTION
1	08/07/2015	CODE SUBMITTAL
2	11/06/2015	FOR BIDDING

PROJECT NAME:

PROJECT NUMBER:

DRAWING NAME:

FOUNDATION PLAN

DRAWN BY:

CHECKED BY:


DATE: 08-08-15

SCALE: AS NOTED

DRAWING NUMBER

S100


NOTE: FOR FOUNDATION DIMENSIONS, REFER TO FLOOR PLAN

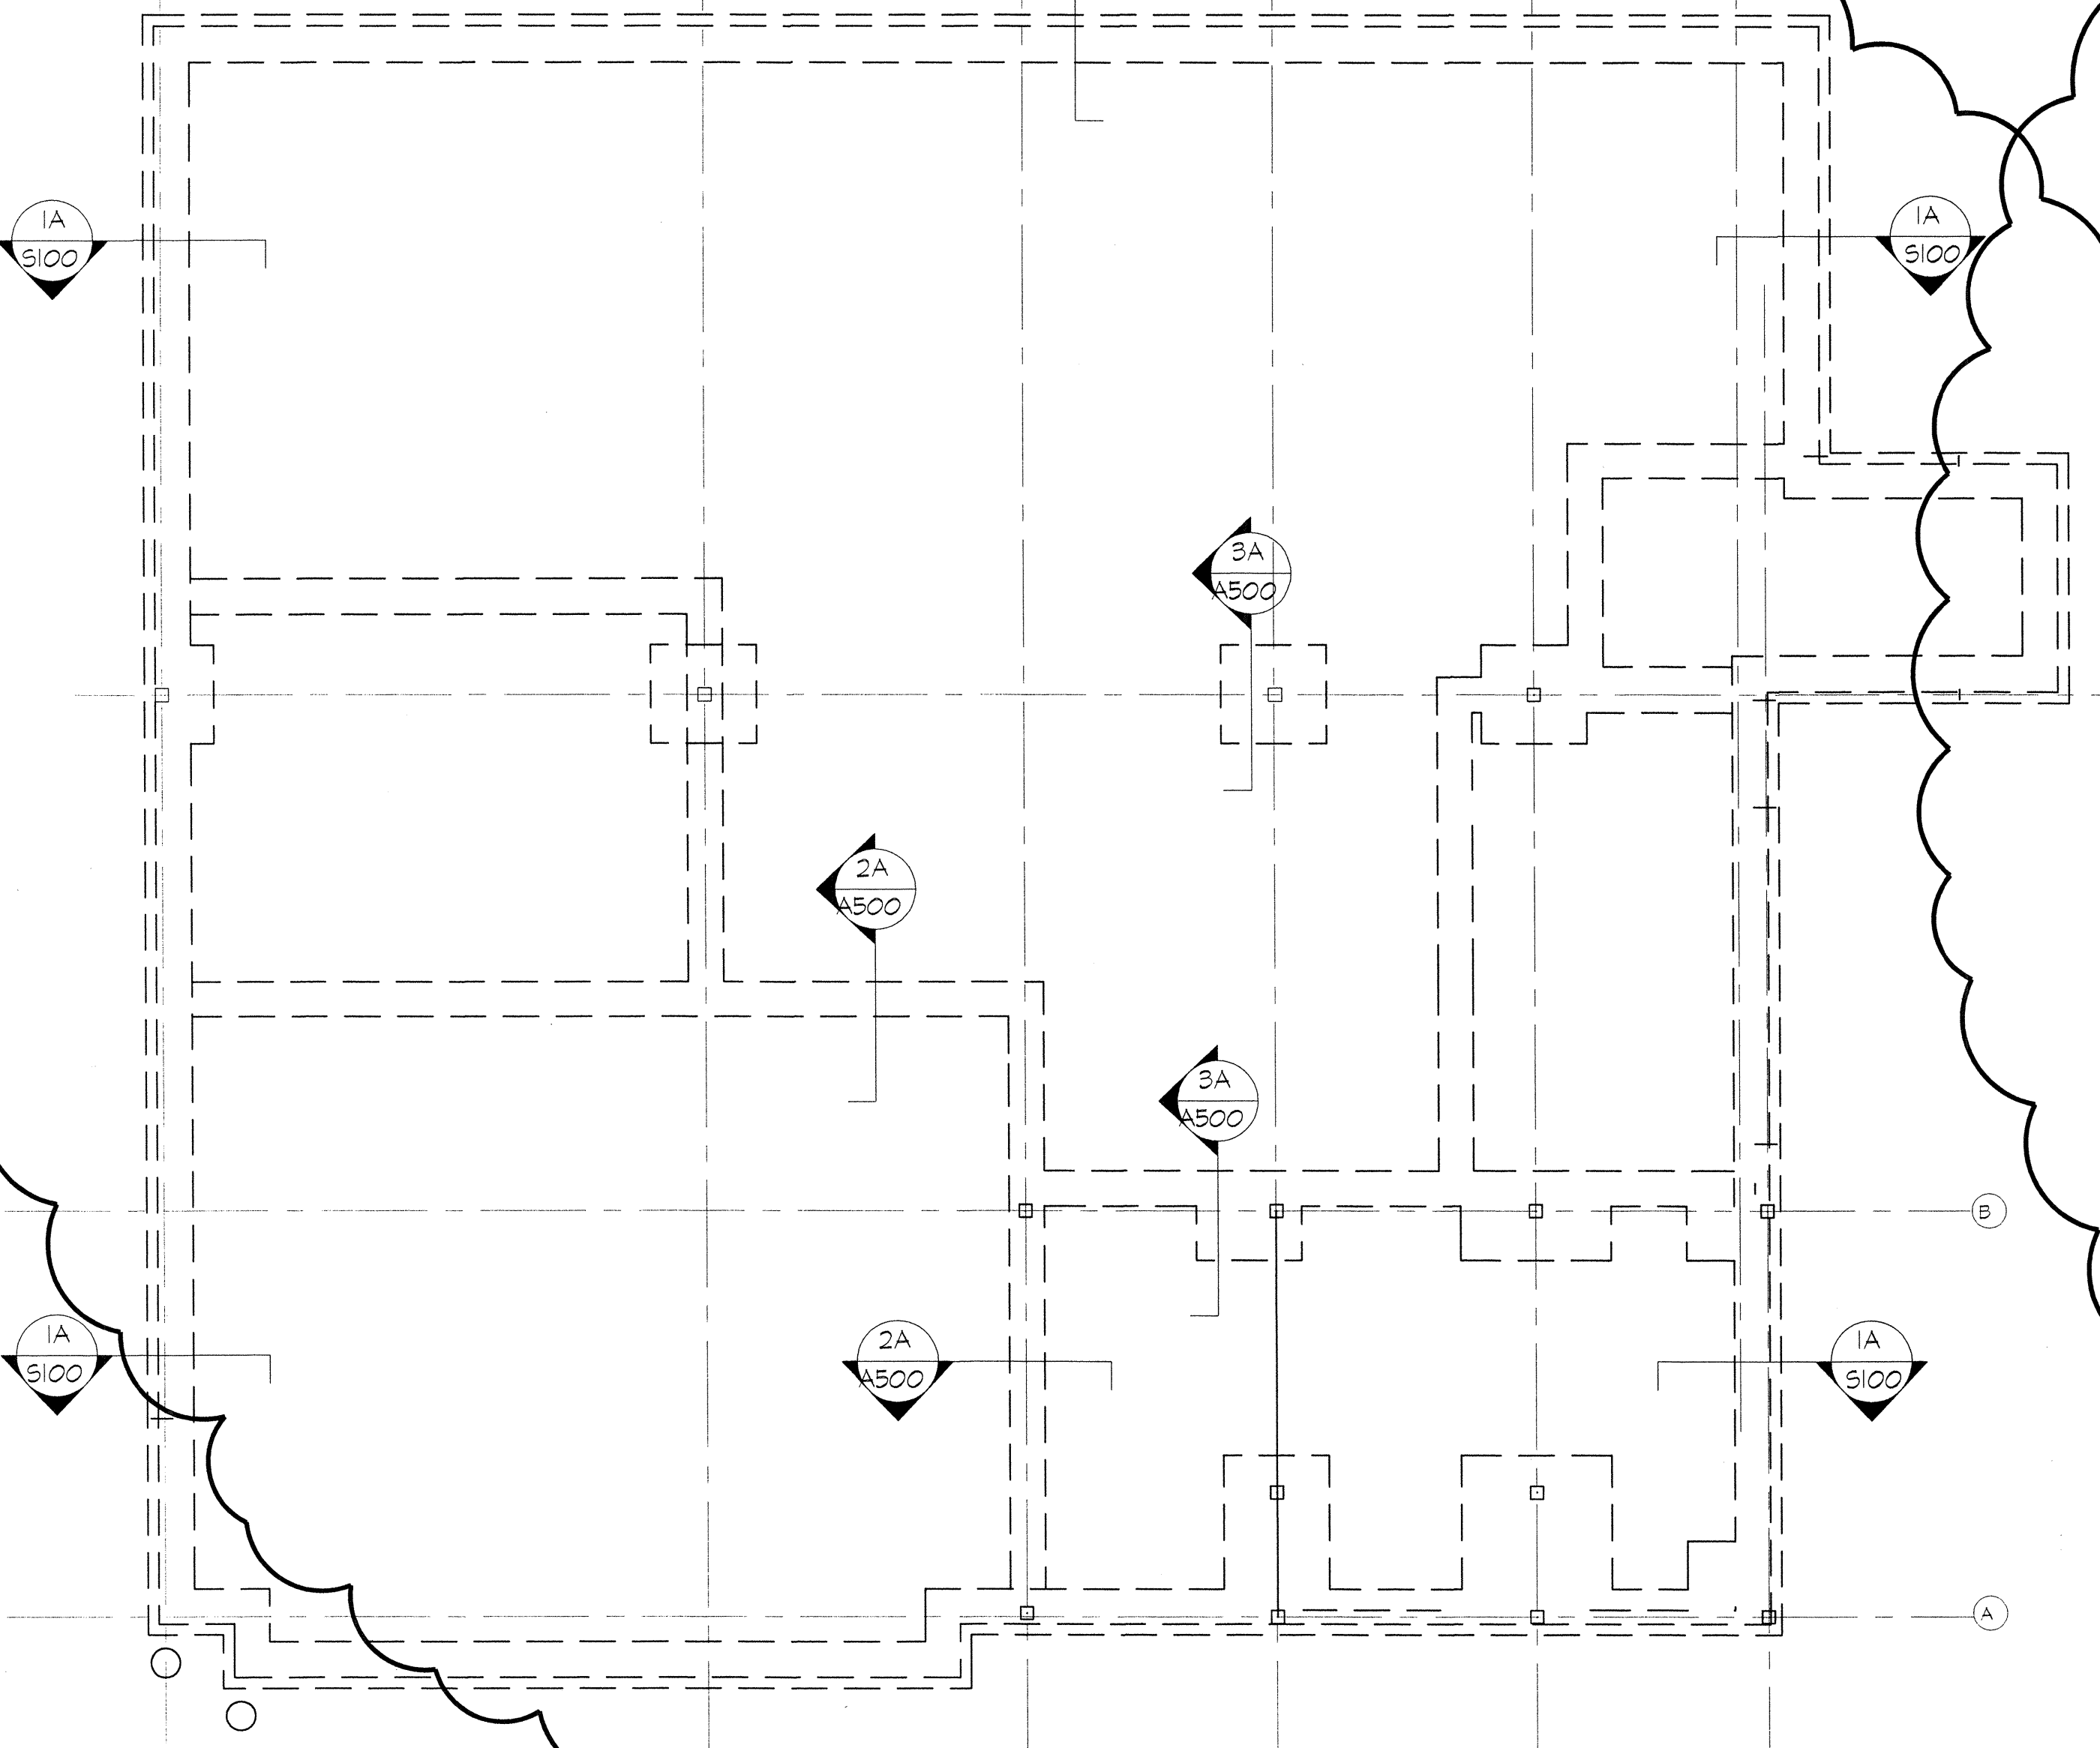


1C FOUNDATION PLAN
SCALE 3/16"=1'-0"




3C FOUNDATION PLAN
SCALE 3/16"=1'-0"

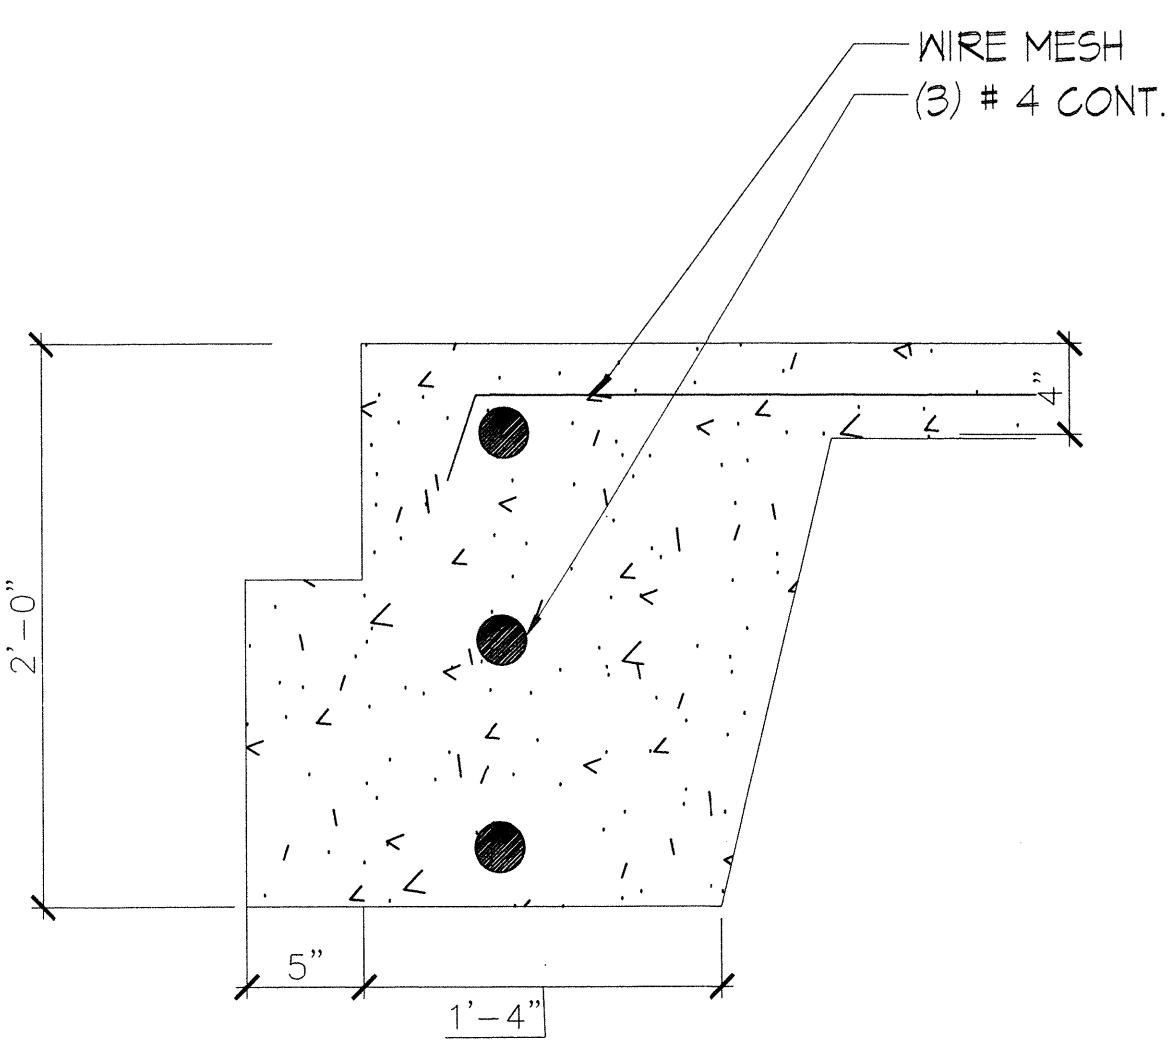

1A FOOTING
SCALE 1"=1'-0"

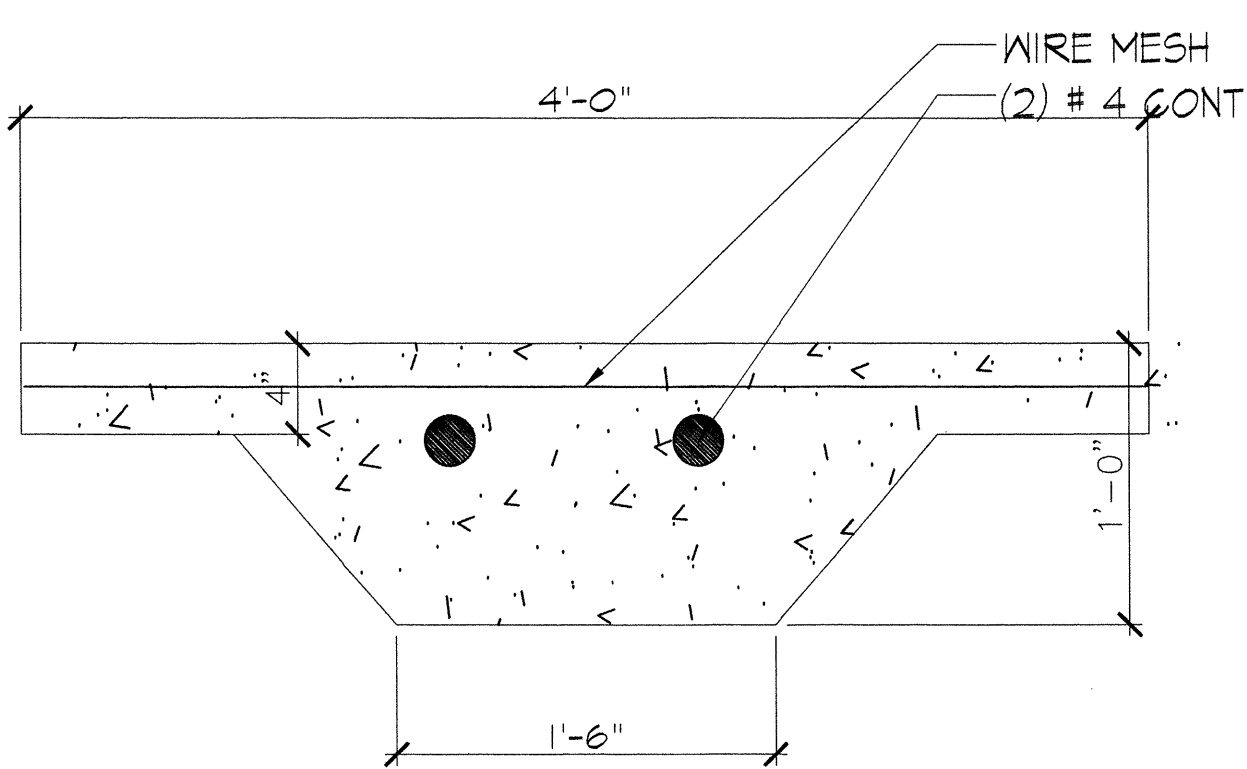


2A FOOTING
SCALE 1"=1'-0"

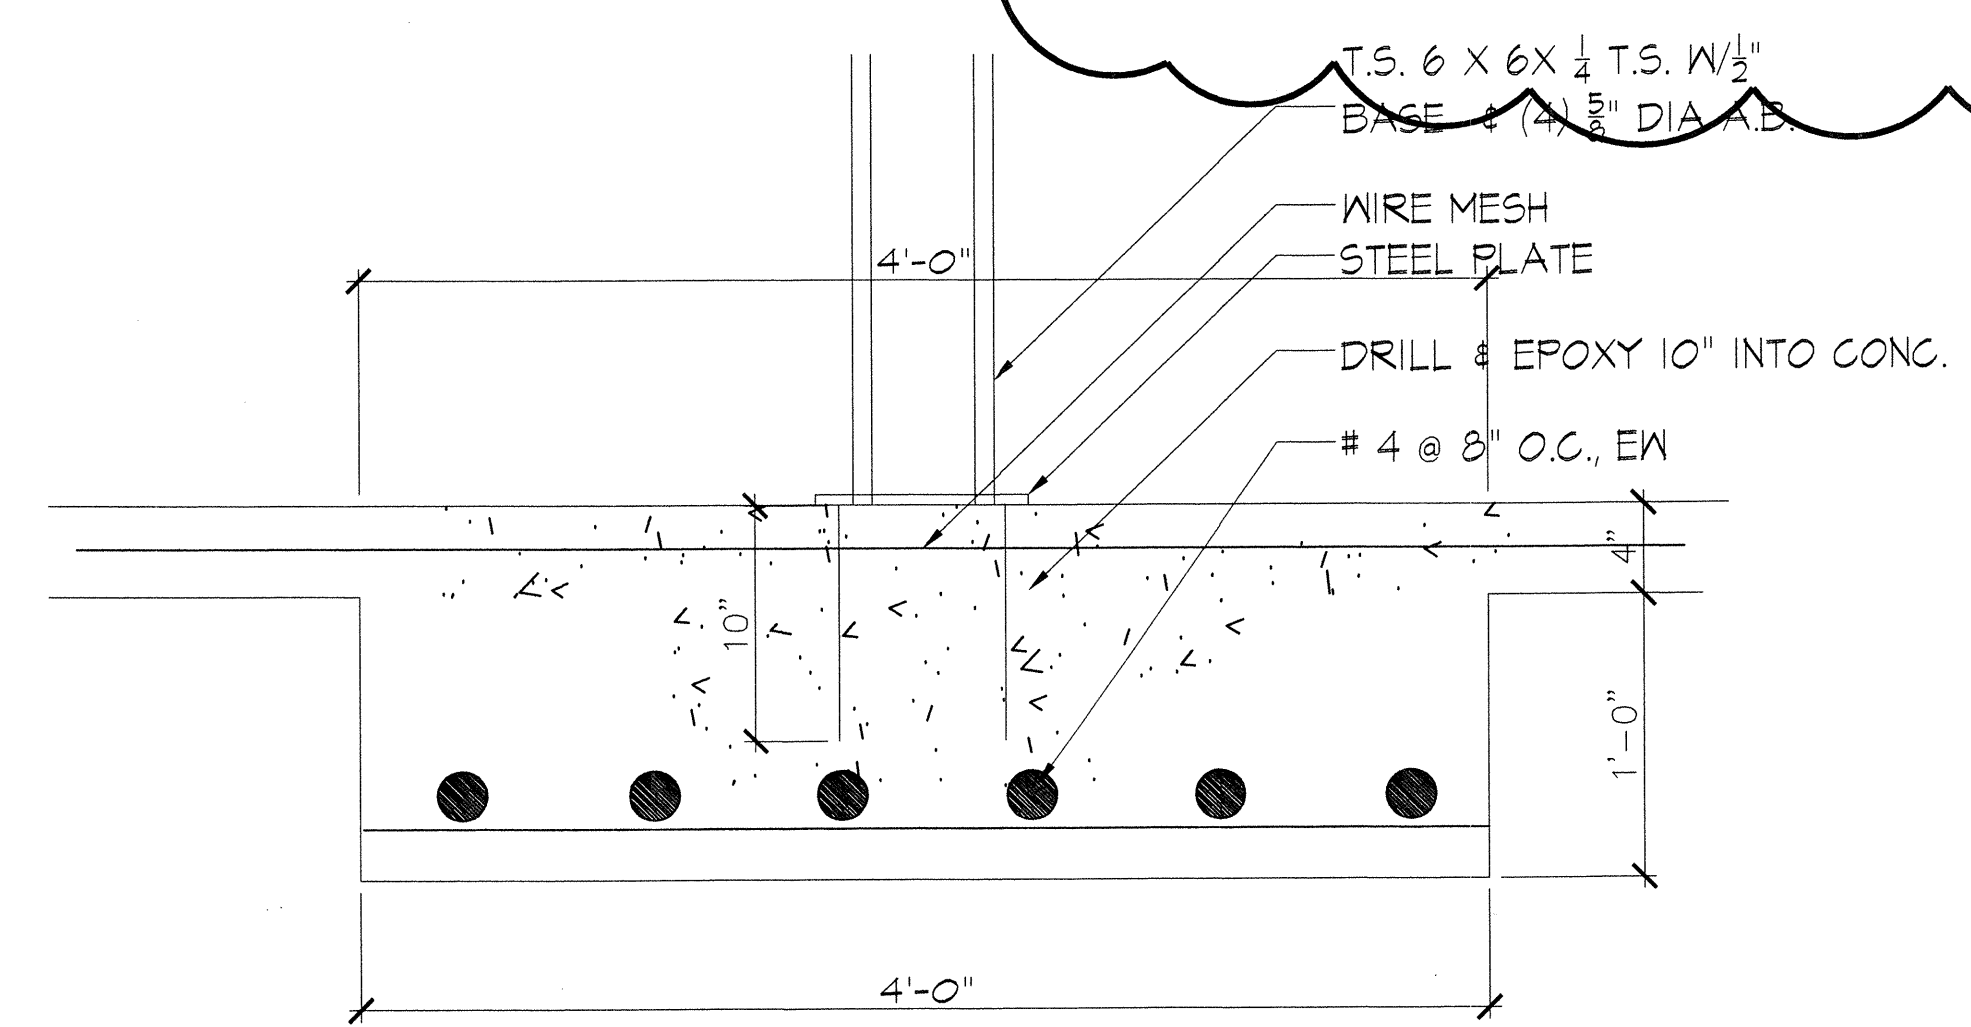

3A FOOTING
SCALE 1"=1'-0"

NOTE: POUR FOOTING 4" BELOW T/SLAB

- 1) SIMPSON HTTS HOLD DOWN (SEE PLAN FOR LOCATION)
 - 2) ALL EXTERIOR STUD WALLS TO BE SHEATHRD W/ 7/16" O.S.B.
 - 3) SIMPSON MAS ANCHORS TO BE AT 4'-0" O.C.
 - 4) EXTERIOR WALLS SHOWN AS [REDACTED] TO HAVE PERIMETER SCREWS AT 4" O.C. , INTERIOR AT 12"
- 1) CONCRETE TO BE MIN. 3,500 PSI @ 28 DAYS
 - 2) SOIL TO HAVE MIN. 2500 / BEARING PRESSURE

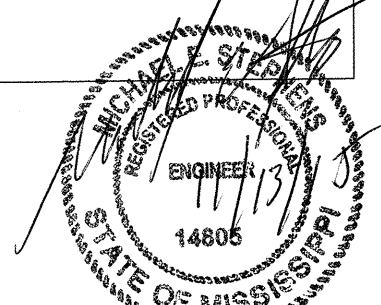

BYRON B. CARSON, JR., AIA

ARCHITECT

5134 ELMORE, SUITE 6
MEMPHIS, TN 38134
PH: 901.433.9492
FAX: 901.208.8842

bcarson.carsoninc@comcast.net

COMMERCIAL + MULTI-FAMILY+ RESIDENTIAL
ARCHITECTURAL DESIGN & INTERIOR DESIGN

A MEMBER FIRM OF THE
AMERICAN INSTITUTE OF ARCHITECTS SINCE 1985

JVD OFFICE

SOUTHAVEN, MS

SEAL



COPY RIGHTED BY
BYRON B. CARSON, JR., AIA-ARCHITECT - 2014
DRAWINGS, SPECIFICATIONS, AND DESIGN
CONCEPTS CONTAINED HEREWITH SHALL NOT BE
USED OR REPRODUCED IN WHOLE OR IN ANY
FORM, WITHOUT THE WRITTEN CONSENT OF
BYRON B. CARSON, JR., AIA-ARCHITECT. DO NOT
SCALE THESE DRAWINGS. USE GIVEN
DIMENSIONS ONLY. IF NOT SHOWN, VERIFY
CORRECT DIMENSIONS WITH THE ARCHITECT.
CONTRACTOR SHALL VERIFY ALL DIMENSIONS
PRIOR TO INSTALLATION OF THE WORK
DESCRIBED HEREIN.

CONSULTANTS

ISSUES & REVISIONS

NO.	DATE	DESCRIPTION
1	08/07/2015	CODE SUBMITTAL
2	11/08/2015	FOR BIDDING

PROJECT NAME:

PROJECT NUMBER:

DRAWING NAME:

STRUCTURAL PLANS

DRAWN BY:



CHECKED BY:

DATE: 08-08-15


SCALE: AS NOTED

DRAWING NUMBER


5101

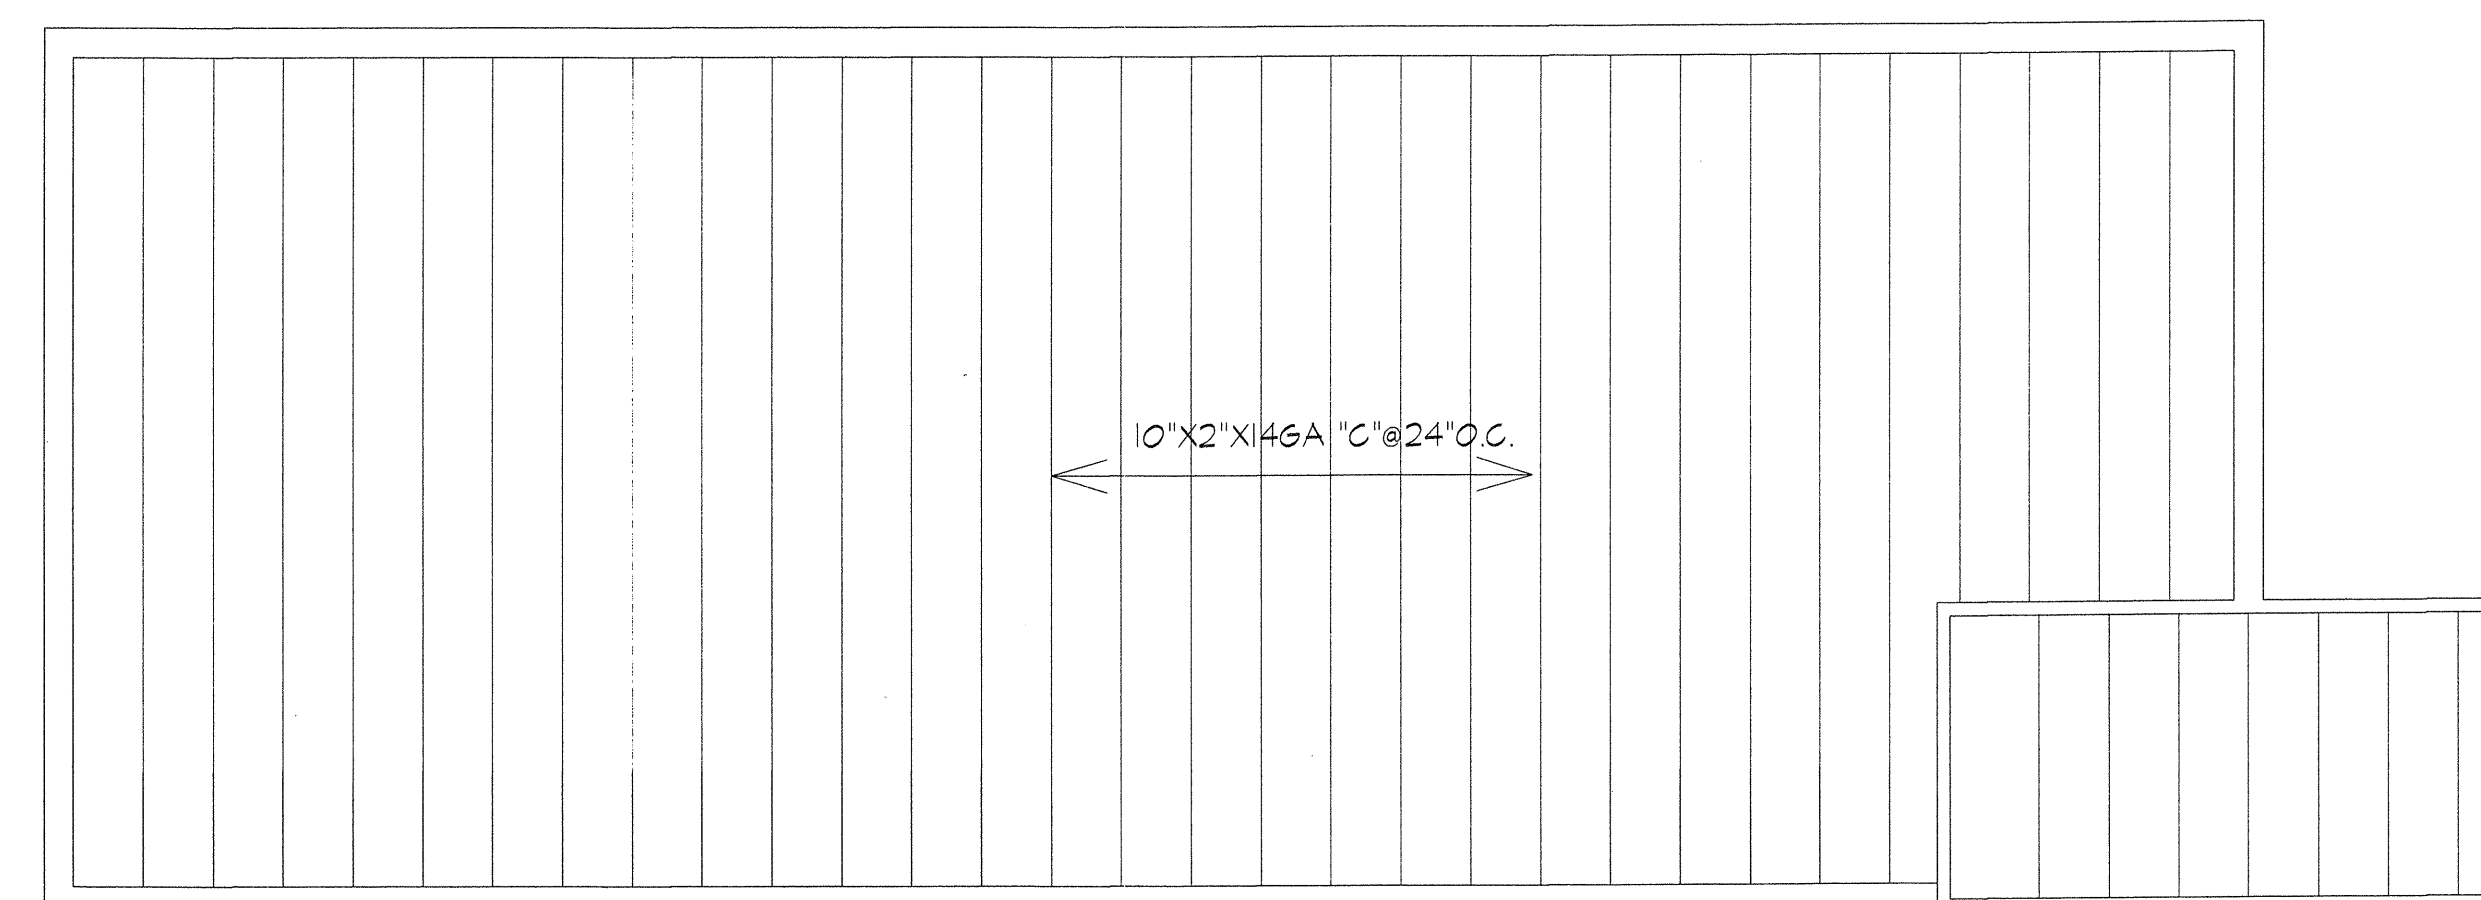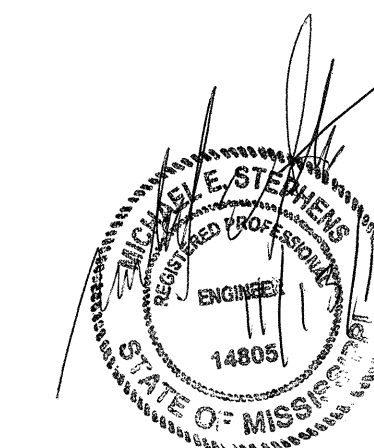

4C SECOND FLOOR FRAMING PLAN
SCALE 3/16"=1'-0"

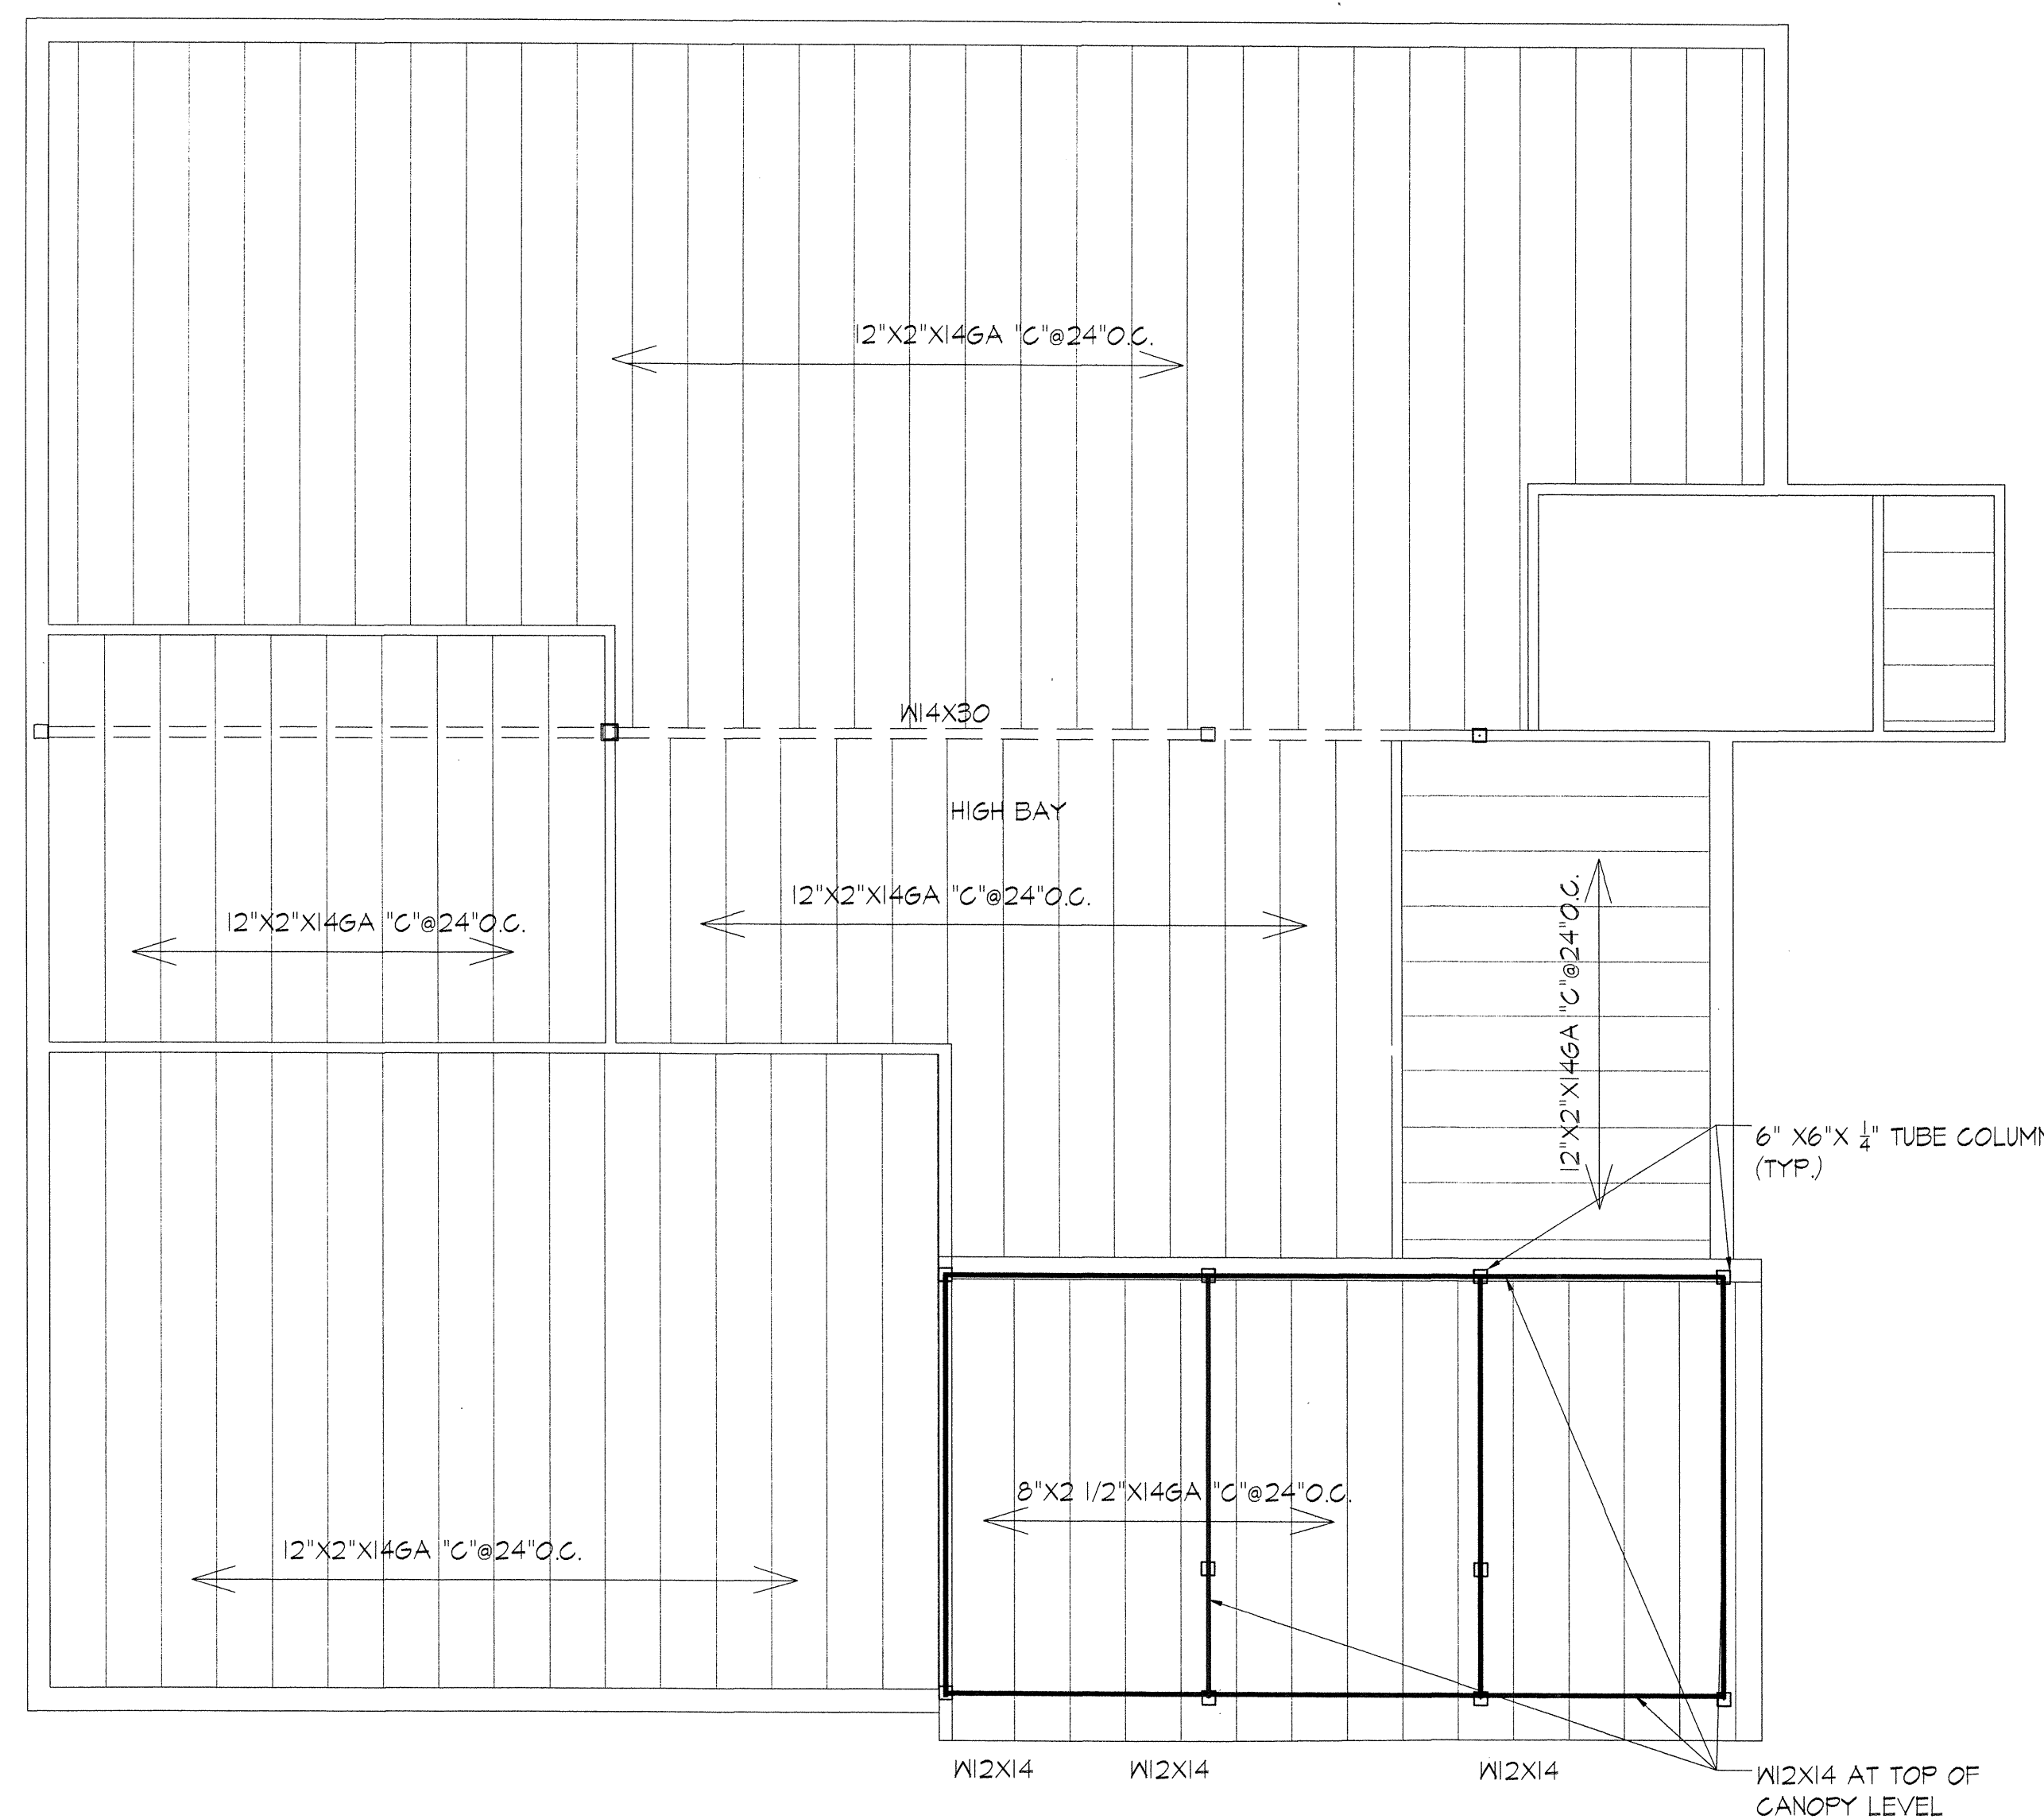

1C FIRST FLOOR FRAMING PLAN
SCALE 3/16"=1'-0"

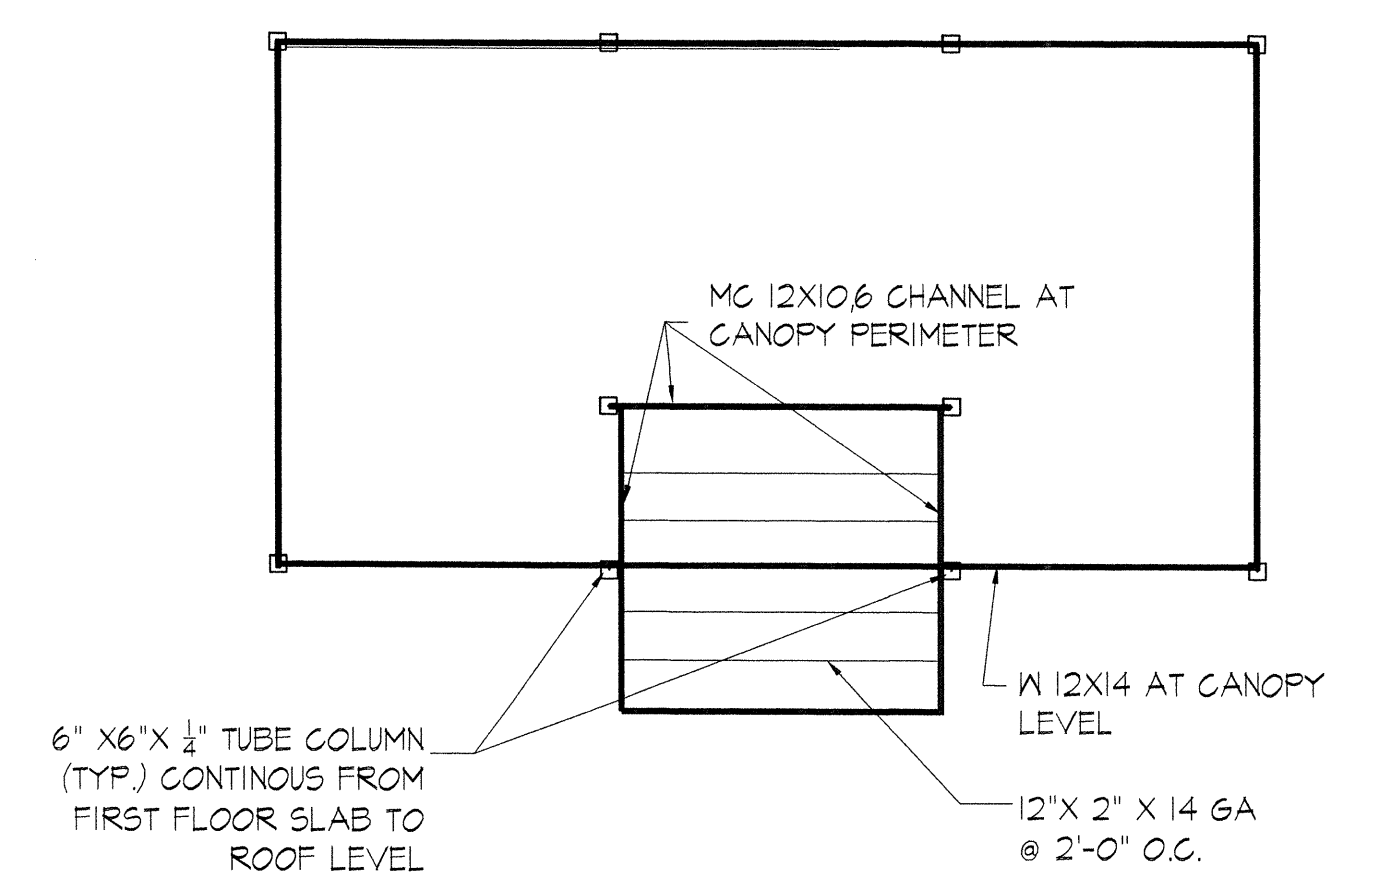

1A FRAMING PLAN @ FRONT CANOPY LEVEL
SCALE 3/16"=1'-0"

NOTE: GC TO SUBMIT STEEL SHOP DRAWINGS FOR ARCHITECT'S REVIEW AND APPROVAL PRIOR TO FABRICATION. NO FABRICATION TO TAKE PLACE PRIOR TO ARCHITECT'S APPROVAL