



BYRON B. CARSON, Jr., AIA - ARCHITECT

5134 ELMORE RD., SUITE 6
MEMPHIS, TENNESSEE 38134

CELL: 901.573.3329

EMAIL: bcarson48@gmail.com (8-06-14)

Byron B. Carson, Jr., AIA - Architect
A MEMBER FIRM OF THE AMERICAN INSTITUTE OF ARCHITECTS SINCE 1985

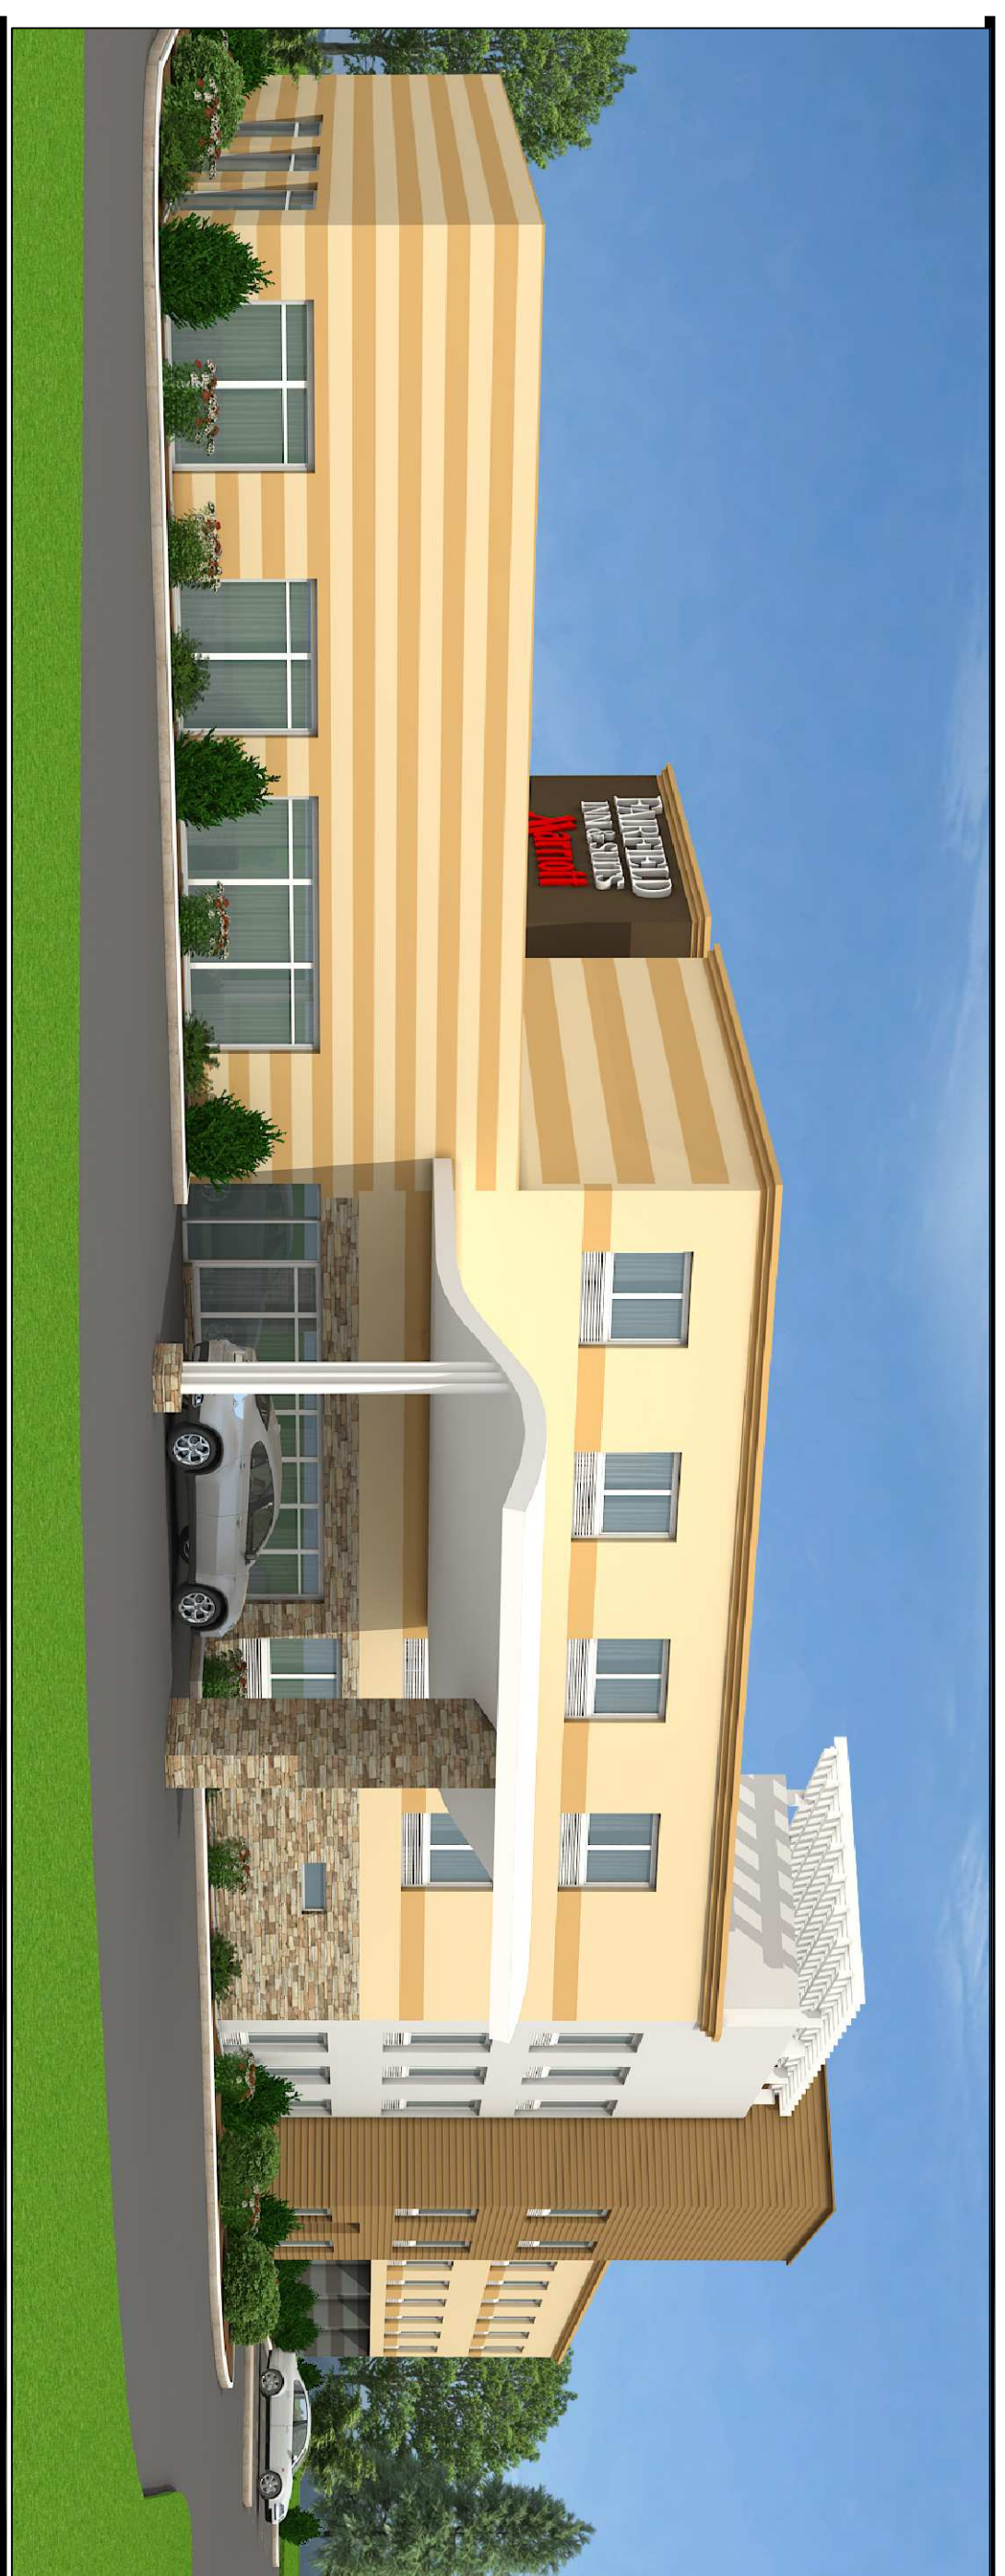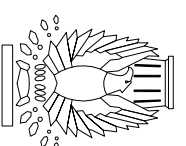

SQUARE FOOR INFORMATION

FIRST FLOOR - 16,700 SF
RENOVATION - 7,250 SF
NEW CONSTRUCTION - 9,450

SECOND FLOOR - 12,790 SF
RENOVATION - 9,200 SF
NEW CONSTRUCTION - 3,590 SF

THIRD FLOOR - 14,500 SF
RENOVATION - NONE
NEW CONSTRUCTION - 14,500 SF

CONSULTANTS

CIVIL ENGINEERING:
DAVID A. EUANS, III
102, HICKERY LANE
BATESVILLE, MS 38606
PHONE - 662-902-5005

STRUCTURAL ENGINEERING:
ROBERT E. MCAS, P.E.
435, LARUE DRIVE,
HARRANDO, MS 38632
PHONE- 901-359-2968

MECHANICAL ENGINEERING
PLUMBING ENGINEERING:
ELECTRICAL ENGINEERING
HNA ENGINEERING, PLLC
11880 CRANSTON DR., SUITE 104
ARLINGTON, TN 38002
Ph. 901.487.3767
JOSH HOLTGREWE, P.E., LEED AP

FAIRFIELD INN & SUITES

290 POWER DRIVE BY MARRIOTT

SOUTHAVEN, MS

BATESVILLE 38606

100% REVIEW SET RESUBMITAL

SET NO. _____

DATE: 01/20/2016

Project No. 1511

2012 International Building Code Appendix J
2012 International Residential Building Code Appendix J
2012 International Existing Building Code
2012 International Fuel Gas Code
2012 International Plumbing Code
2012 International Mechanical Code
2012 International Swimming Pool & Spa Code
2012 International Property Maintenance Code
2012 International Fire Code Appendix B, Appen. C, Appen. D
2012 NFPA 1: Fire Code
2012 NFPA 101: Life Safety Code
2011 NFPA 70: National Electrical Code

SHEET INDEX

CS100 COVER SHEET

CIVIL

Existing Site Conditions C-1.0

Site Plan C-2.0

Grading Plan C-3.0

Drainage Plan C-4.0

Utility Plan C-5.0

STRUCTURAL

S100 FOUNDATION PLAN

S101 2ND FLOOR FRAMING PLAN

S102 3RD FLOOR FRAMING PLAN

S103 ROOF FRAMING PLAN

S104 POOL ROOM FRAMING PLAN

ARCHITECTURAL

G100 WALL ASSEMBLIES

G101 WALL ASSEMBLIES

G102 FLOOR CEILING ASSEMBLY DETAILS

G103 METAL STUDS PARTITION HEAD DETAILS

G104 PENETRATION DETAILS

G105 ROOF DETAILS

AD100 DEMO-FIRST AND SECOND FLOOR PLAN

AD101 DEMO - ROOF PLAN AND NOTES

LS100 LIFE SAFETY - FIRST FLOOR

LS101 LIFE SAFETY - SECOND & THIRD FLOOR PLAN

A100 FIRST FLOOR PLAN AND NOTES

A101 SECOND FLOOR PLAN

A102 THIRD FLOOR PLAN

A102A ROOF PLAN

A103 REFLECTED CEILING PLAN - FIRST FLOOR

A103A REFLECTED CEILING PLAN - LOBBY

A104 REFLECTED CEILING PLAN - SECOND FLOOR

A105 REFLECTED CEILING PLAN - THIRD FLOOR

A200 ELEVATIONS

A201 ENLARGED ELEVATIONS

A301 BUILDING SECTIONS

A302 BUILDING SECTIONS

A303 BUILDING SECTIONS

A304 BUILDING SECTIONS

A305 BUILDING SECTIONS

A306 BUILDING SECTIONS

A307 BUILDING SECTIONS - ELEVATOR

A308 BUILDING SECTIONS - ELEVATOR AND LAUNDRY CHUTE

A309 BUILDING SECTIONS - STAIRS

AA00 ENLARGED LOBBY PLAN

AA01 ENLARGED FITNESS ROOM PLAN

AA02 ENLARGED POOL PLAN

AA03 ENLARGED LAUNDRY PLAN

AA04 PUBLIC REST ROOMS

AA05 KITCHEN

SHEET INDEX CONT.:

A500 KING GUEST ROOM

A501 KING GUEST ROOM- ACCESSIBLE

A502 Q/Q GUEST ROOM

A503 Q/Q GUEST ROOM - ACCESSIBLE

A504 KING SUITE GUEST ROOM

A505KING SUITE GUEST ROOM - ACCESSIBLE

A506 GUEST BATHROOM

A507 GUEST BATHROOM - ACCESSIBLE

A600 WELCOME DESK DETAILS

A601 WELCOME DESK DETAILS

A602 WELCOME DESK DETAILS

A603 COFFEE BAR & FARMTABLE DETAILS

A604 CONNECT AND PRINT DETAILS

A605 CONNECT AND PRINT DETAILS

A606 THE CORNER MARKET DETAILS

A607 BANQUETT SEATING DETAILS

A608 INTERIOR DETAILS

A609 POOL PLAN AND DETAILS

A610 PORTE-COCHERE DETAILS

A611 PORTE-COCHERE & ROOF SHADE CANOPY DETAILS

A700 DOOR SCHEDULE AND DETAILS

A701 WINDOW SCHEDULE AND DETAILS

MECHANICAL

M001 NOTES AND LEGEND - MECHANICAL

M101 FIRST AND SECOND FLOOR - MECHANICAL

M102 THIRD FLOOR AND ROOF MECHANICAL

M103 GAS PLAN - MECHANICAL

M201 DETAILS - MECHANICAL

M202 DETAILS - MECHANICAL

M203 DETAILS - MECHANICAL

M204 DETAILS - MECHANICAL

M301 SCHEDULE - MECHANICAL

M302 SCHEDULE - MECHANICAL

PLUMBING

P001 LEGEND ,NOTES,SCHEDULE - PLUMBING

P002 SCHEDULE - PLUMBING

P101 FLOOR PLAN - PLUMBING

P102 FLOOR PLAN - PLUMBING

P103 FLOOR PLAN - PLUMBING

P104 FLOOR PLAN - PLUMBING

P105 HOT WATER RISER - PLUMBING

P106 HOT WATER RISER - PLUMBING

P201 DETAILS - PLUMBING

P202 DETAILS - PLUMBING

ELECTRICAL

E001 LEGEND AND SCHEDULE - ELECTRICAL

E002 EQUIPMENT SCHEDULE - ELECTRICAL

E003 ONE LINE DIAGRAM - ELECTRICAL

E004 PANEL SCHEDULE - ELECTRICAL

E005 PANEL SCHEDULE - ELECTRICAL

E006 PANEL SCHEDULE - ELECTRICAL

E007 DETAILS - ELECTRICAL

E008 PANEL - SCHEDULE

E009 PANEL - DETAIL - ELECTRICAL

E101 SITE PLAN LIGHTING - ELECTRICAL

E201 FIRST AND SECOND FLOOR PLAN - ELECTRICAL

E202 THIRD FLOOR PLAN - ELECTRICAL

E203 ENLARGED GUEST ROOMS - ELECTRICAL

E301 FIRST AND SECOND FLOOR PLAN - POWER AND COMMUNICATIONS -ELECTRICAL

E302 THIRD FLOOR PLAN AND ROOF PLAN - POWER AND COMMUNICATIONS -ELECTRICAL

E303 ENLARGED LAUNDRY/FOOD PREP - ELECTRICAL

E401 FIRST AND SECOND FLOOR PLAN - FIRE ALARM AND SECURITY -ELECTRICAL

E402 THIRD FLOOR AND ROOF PLAN - FIRE ALARM AND SECURITY -ELECTRICAL

FIRE PROTECTION

FP001 LEGEND ,NOTES, DETAILS - FIRE PROTECTION

FP101 FLOOR PLAN - FIRE PROTECTION

FTP102 FLOOR PLAN - FIRE PROTECTION

CS100 COVER SHEET